

# **PUBLIC NOTICE**

## **LINCOLNSHIRE COUNTY COUNCIL (BURGH LE MARH – HALL LANE) (PROHIBITION OF WAITING) AMENDMENT ORDER 2023**


NOTICE IS HEREBY GIVEN that the Lincolnshire County Council propose to make an Order under their powers contained in the Road Traffic Regulation Act 1984, the effect of which will be to prohibit waiting on Hall Lane, Burgh Le Marsh.

Exemptions are included which will permit waiting for disabled persons' vehicles and for the purpose of picking up or setting down passengers, loading or unloading of goods, the maintenance of the roads, and works in connection with the supply of gas, electricity, water and telecommunications apparatus.

A copy of the plan showing the lengths of road concerned along with a Statement of Reasons for proposing to make the Order may be inspected on our website: [www.lincolnshire.gov.uk/trafficorders](http://www.lincolnshire.gov.uk/trafficorders)

If you are unable to view our website the documents can be supplied to you by contacting us using the contact details below or calling our Customer Service Centre on 01522 782070 during office hours.

Objections or representations to the proposals, together with the grounds on which they are made, must be made in writing to Chief Executive - Lincolnshire County Council, Lancaster House, 36 Orchard Street, Lincoln, LN1 1XX or Email: [TRO@lincolnshire.gov.uk](mailto:TRO@lincolnshire.gov.uk) (For the attention of: Mrs T Featherstone, Traffic Orders Section) by **20 December 2024**.

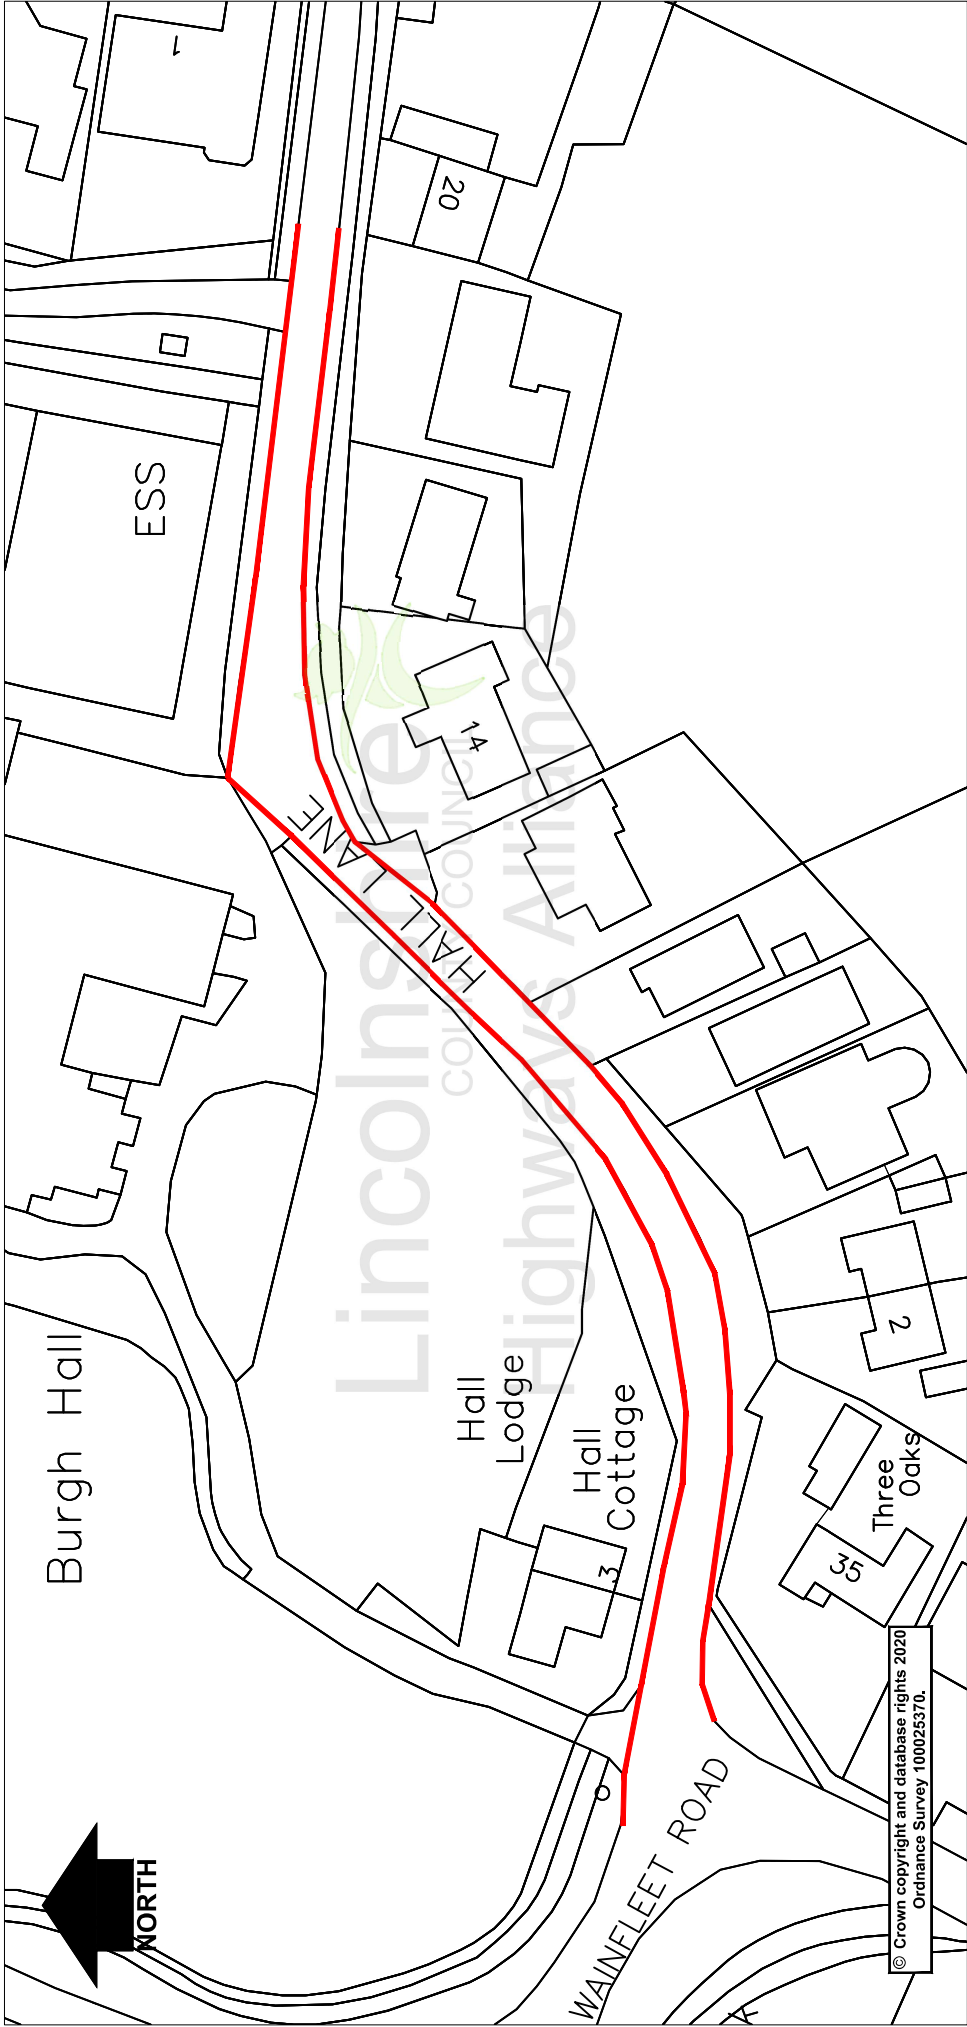

© Crown copyright and database rights 2020  
Ordnance Survey 100025370.

KEY

— Proposed No Waiting at Any Time



**Lincolnshire**  
COUNTY COUNCIL

**Highways Alliance**

Lancaster House, 36 Orchard Street, Lincoln, LN1 1YZ

Burgh Le Marsh - Hall Lane

Proposed No Waiting at Any Time

TF/136/001

| Project                         |             | Rev.       | Description | Drawn | Ch'kd | Auth   | Date   |
|---------------------------------|-------------|------------|-------------|-------|-------|--------|--------|
| Burgh Le Marsh - Hall Lane      |             |            |             | TF    |       |        | Aug 24 |
| Status                          | Project No. |            |             |       |       |        |        |
| Drawing Title                   |             |            |             |       |       |        |        |
| Proposed No Waiting at Any Time |             |            |             | Auth  |       | Traced |        |
| Drawing No.                     |             | TF/136/001 |             | Rev.  | 0     |        | NTS    |