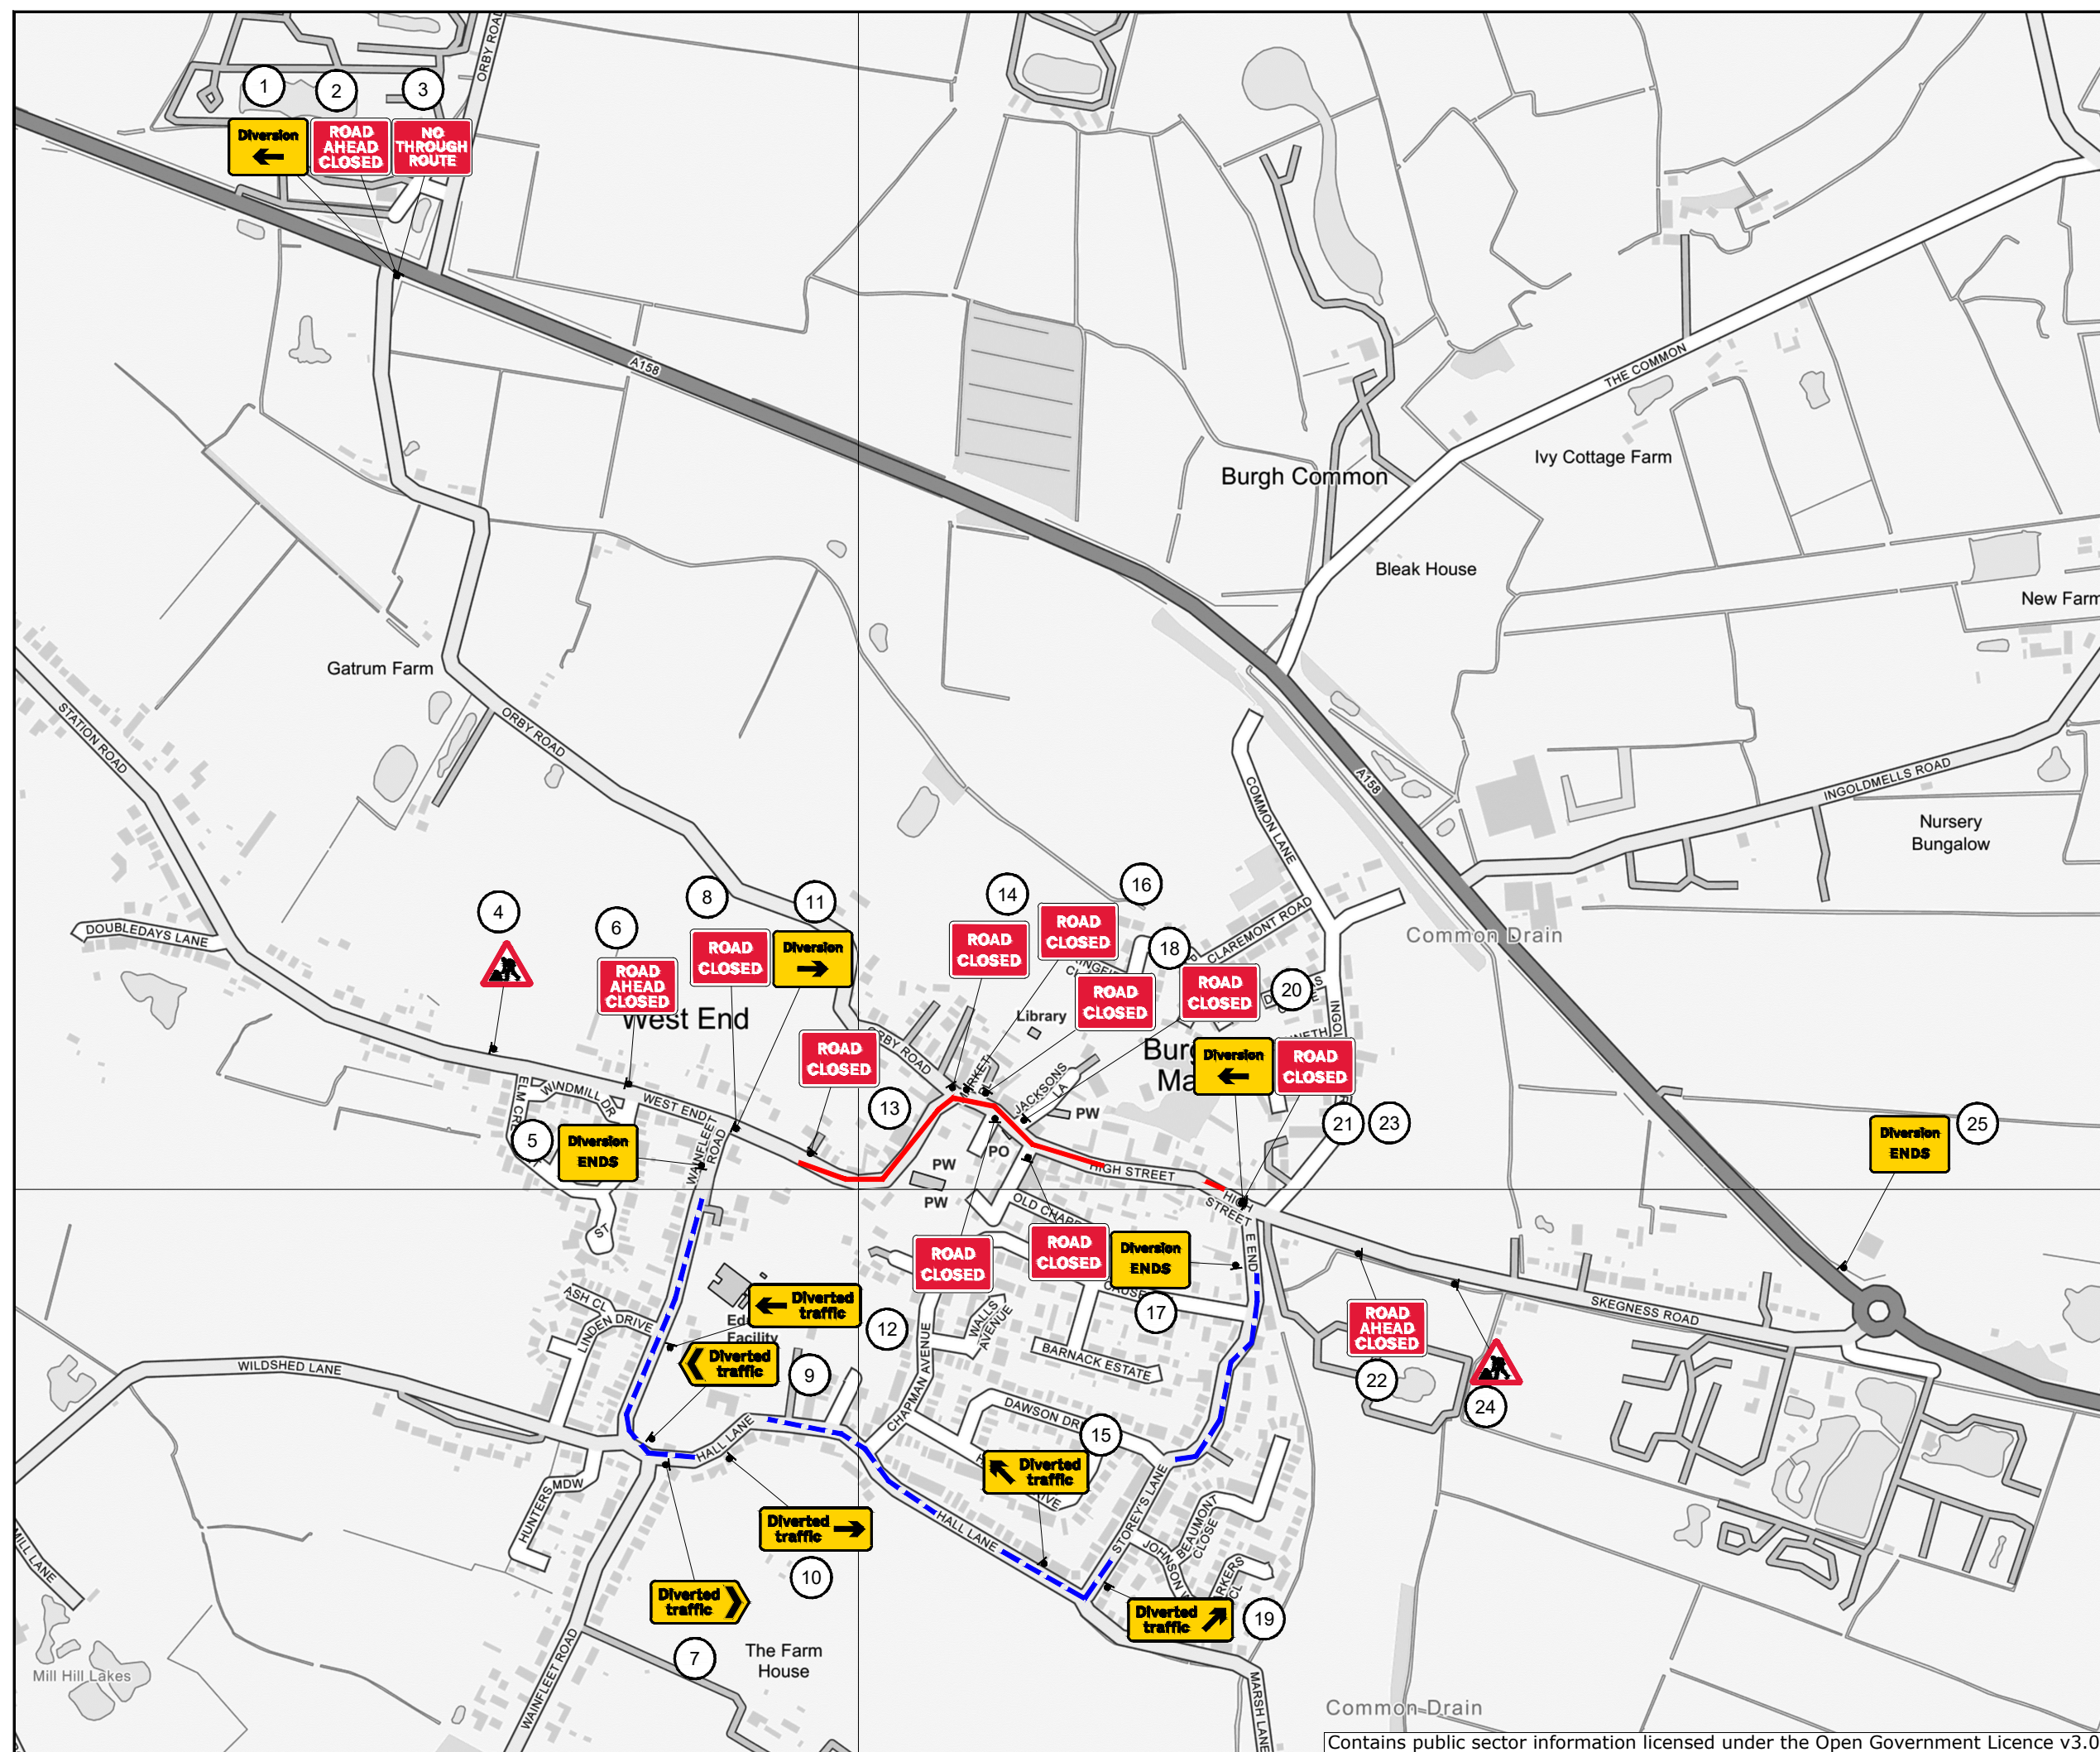


Chevron
Traffic Management

Drawing Notes

Cone lights spaced minimum 9m,
cones to be 750 mm or 1m

All works to be carried out as per
safety at streetworks and roadworks
"A Code of Practice" October 2013.
CPA conditions apply unless otherwise agreed.

Traffic Management Key

	Road Signs
	Diversion Route
	Road Closure Extends

Site Details

Traffic Management	Road Closure & Diversion	
Speed of road (mph)		
Minimum sideways safety zone (S)		
Minimum longways safety zone (L)		

Additional Notes:

Drawing Office

DRAWING NUMBER	TM15043	
CONTRACT NUMBER	N/A	
PHASE NUMBER	1 of 1	
PAGE NUMBER	1 of 1	
SURVEYED BY / DATE	N/A	N/A
DRAWN BY / DATE	B.C	01/04/2025
CHECKED BY / DATE	S.C	01/04/2025
APPROVED BY / DATE	S.C	01/04/2025
CLIENT REF	N/A	
SCALE @ A3	NTS	

REV		BY	DATE
A	FIRST ISSUE	B.C	01/04/2025
B	AMENDED AS PER REQUEST	??	dd/mm/yy
C	AMENDED AS PER REQUEST	??	dd/mm/yy
D	AMENDED AS PER REQUEST	??	dd/mm/yy

Client

Site Address

Burgh Le Marsh VE Day 80

Co-ordinates, Latitude - Longitude

53.161525, 0.243185